



S

SAFETY ZONE DIMENSIONS
 Permanent speed limit 30mph or less
 Sideways safety zone 0.5m
 Longways safety zone 0.5m
 (Dimensions are minima)

SPECIALS -

DETAIL B

Single/Dual carriageway 40mph or less - 450mm traffic cones, spacing 1.5m.
 Single/Dual carriageway 50mph or more - 750mm traffic cones, spacing 1.5m.
 Dual carriageway/national speed limit - 750mm traffic cones, spacing 1.5m, relaxation 3m.



Notes:
 1) During darkness, warning lights to BS EN 12382:2006 should be provided in accordance with Table A1.3 (Appendix 1).
 2) 45° Tapers have 1.5m spacing, no relaxations.
 3) On motorways and NSL AP' dusts with hard shoulders, 1m relaxation is permitted on the shoulder for the duration of the road works for east tapers and the facing wall of lane diverges.

DETAIL D

Single/Dual carriageway 40mph or less - 450mm traffic cones.
 Single/Dual carriageway 50mph or more - 750mm traffic cones.

Notes:
 1) During darkness, warning lights to BS EN 12382:2006 should be provided in accordance with Table A1.3 (Appendix 1).
 2) Detail D applies only to relaxation cases.

| | | |
|---------------------------------------------------|-----------------------------------|------------------------------------------|
| Standard: Normal traffic including buses and HGVs | 5.5 m minimum | Restricted: Cars and light vehicles only |
| Two-way working | 6.75 m minimum | |
| Shuttle working | 3.25-3.50 m desirable width range | 3.25 m desirable minimum width |
| | 3.0 m absolute minimum | 2.5 m absolute minimum |

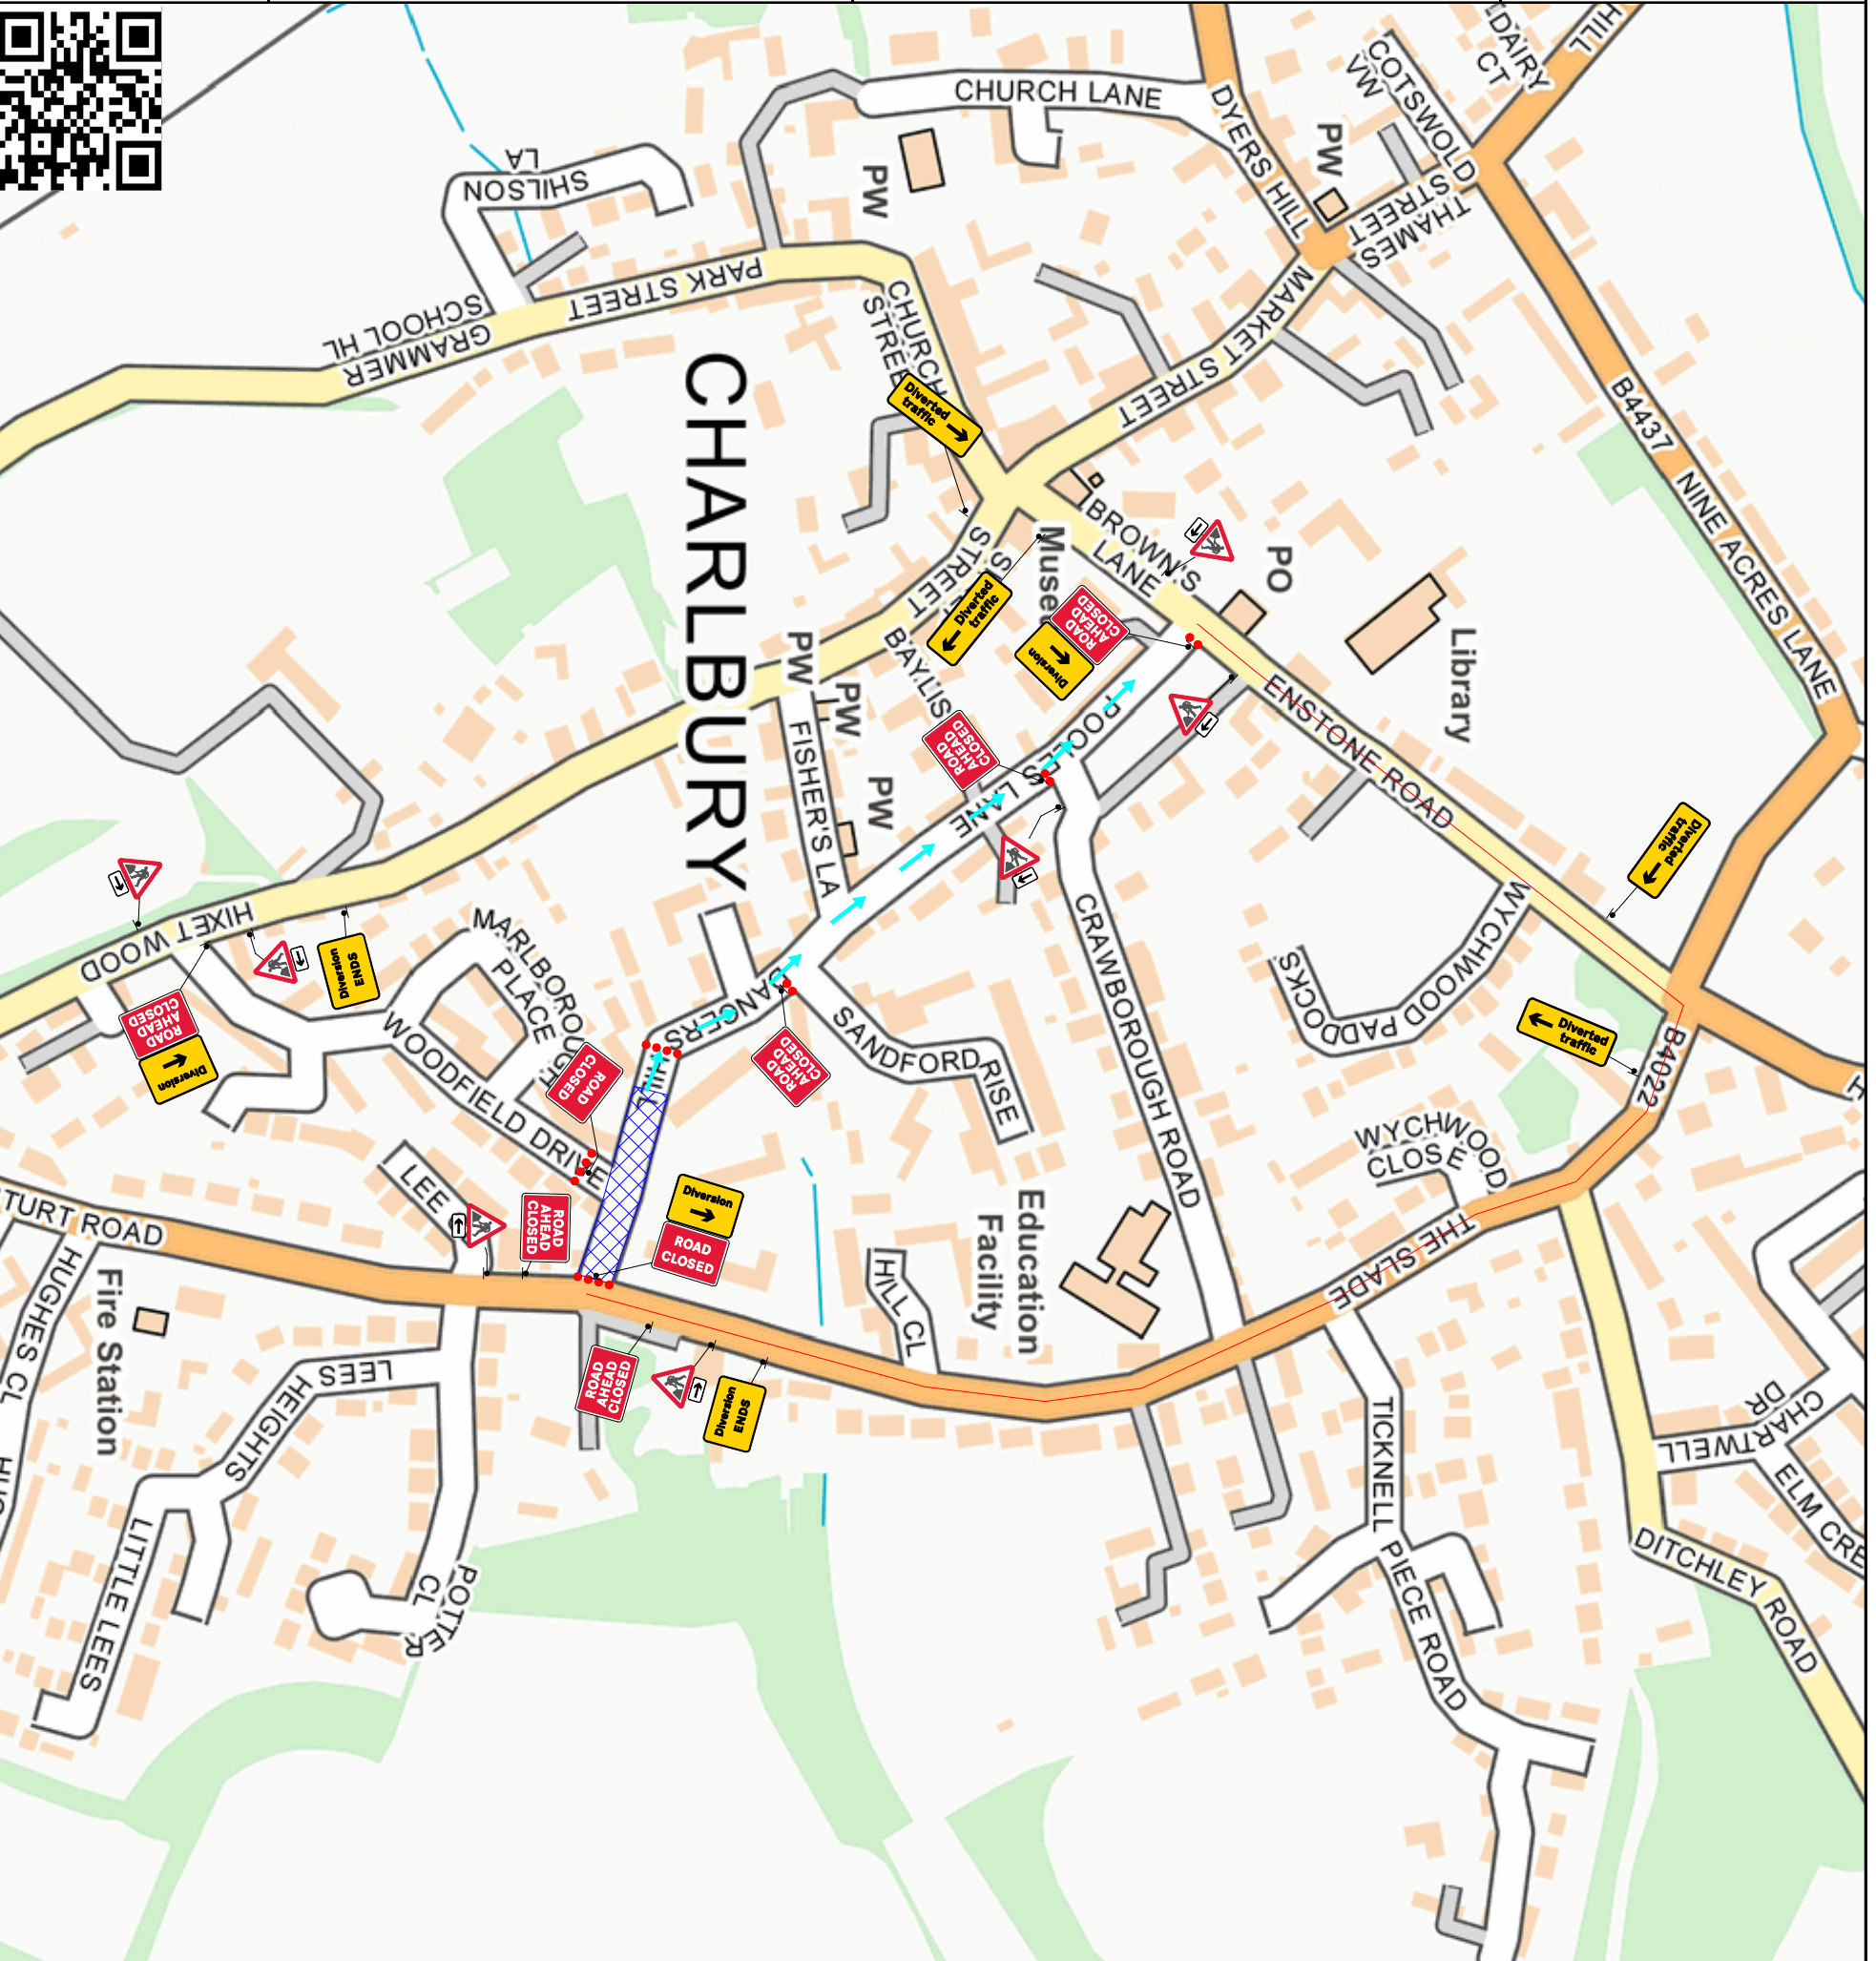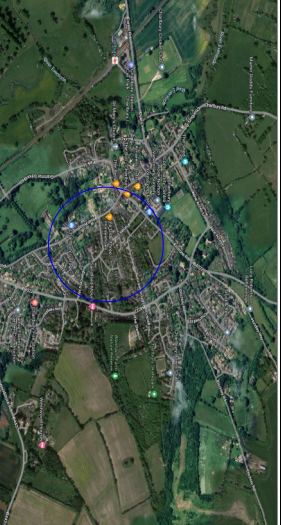

TEMPORARY TRAFFIC MANAGEMENT PLAN

| | |
|----------|----------|
| Issue | 1 |
| Date | 16/08/24 |
| Drawn by | CT011 |

**ROAD CLOSURE + DIVERSION
 DANCERS HILL / POOLES LANE
 CHIPPING NORTON, OX7 3TH**

| | |
|---|---|
| <p>Key</p> <ul style="list-style-type: none"> ⬇ Traffic sign ⬇ Traffic cone ⬇ Traffic signals to Diagram 3000.1 ⬇ Working Space ⬇ Pedestrian Barrier | <p> Diversion Diversion ENDS Diversion Diverted traffic Diverted traffic Diversion to hazard left Diversion to hazard right Road works ahead ROAD CLOSED ROAD AHEAD CLOSED </p> |
|---|---|

Drawing No - RR0137
 RNR Traffic Management
 Original drawing size A3 - NTS

